


Identification apparatus	IG	DST	TG-1	TG-2	TG-3	TG-4	TG-5	TG-6	TG-7
Designation	Intrerupator general - sosire de la BMPT	Descarcator la supratensiuni atmosferice	Iluminat de securitate pentru evacuare	Iluminat de securitate pentru continuarea lucrului	Iluminat hol	Iluminat cabinet consultatiel	Iluminat sala tratament hidroterapie	Iluminat cabinet consultatii	Iluminat cabinet consultatie
Power	<b>31,2 kW / 12 kW</b>	-	0,1 kW	0,1 kW	0,2 kW	0,2 kW	0,2 kW	0,2 kW	0,2 kW
Cable size	5x6 mmp	-	3x1,5 mmp	4x1,5 mmp	3x1,5 mmp	3x1,5 mmp	3x1,5 mmp	3x1,5 mmp	3x1,5 mmp
Cable type	N2XH-J	-	N2XH-J	N2XH-J	N2XH-J	N2XH-J	N2XH-J	N2XH-J	N2XH-J



**AMENAJARE CENTRU DE RECUPERARE PENTRU PERSOANE CU DIZABILITATI IN CADRUL STRANDULUI TERMAL DETA, STR. PADURII, NR. 22, DETA**

**E-03 Tablou electric TG**

Proiect nr.:	<b>ELDD-CT-014</b>	Sef proiect:	ing. Razvan Popa
Planșa nr.:	<b>E-03</b>	Proiectat:	ing. Alexandra Bâtea
Data:	<b>02.2023</b>	Desenat:	ing. Alexandra Bâtea

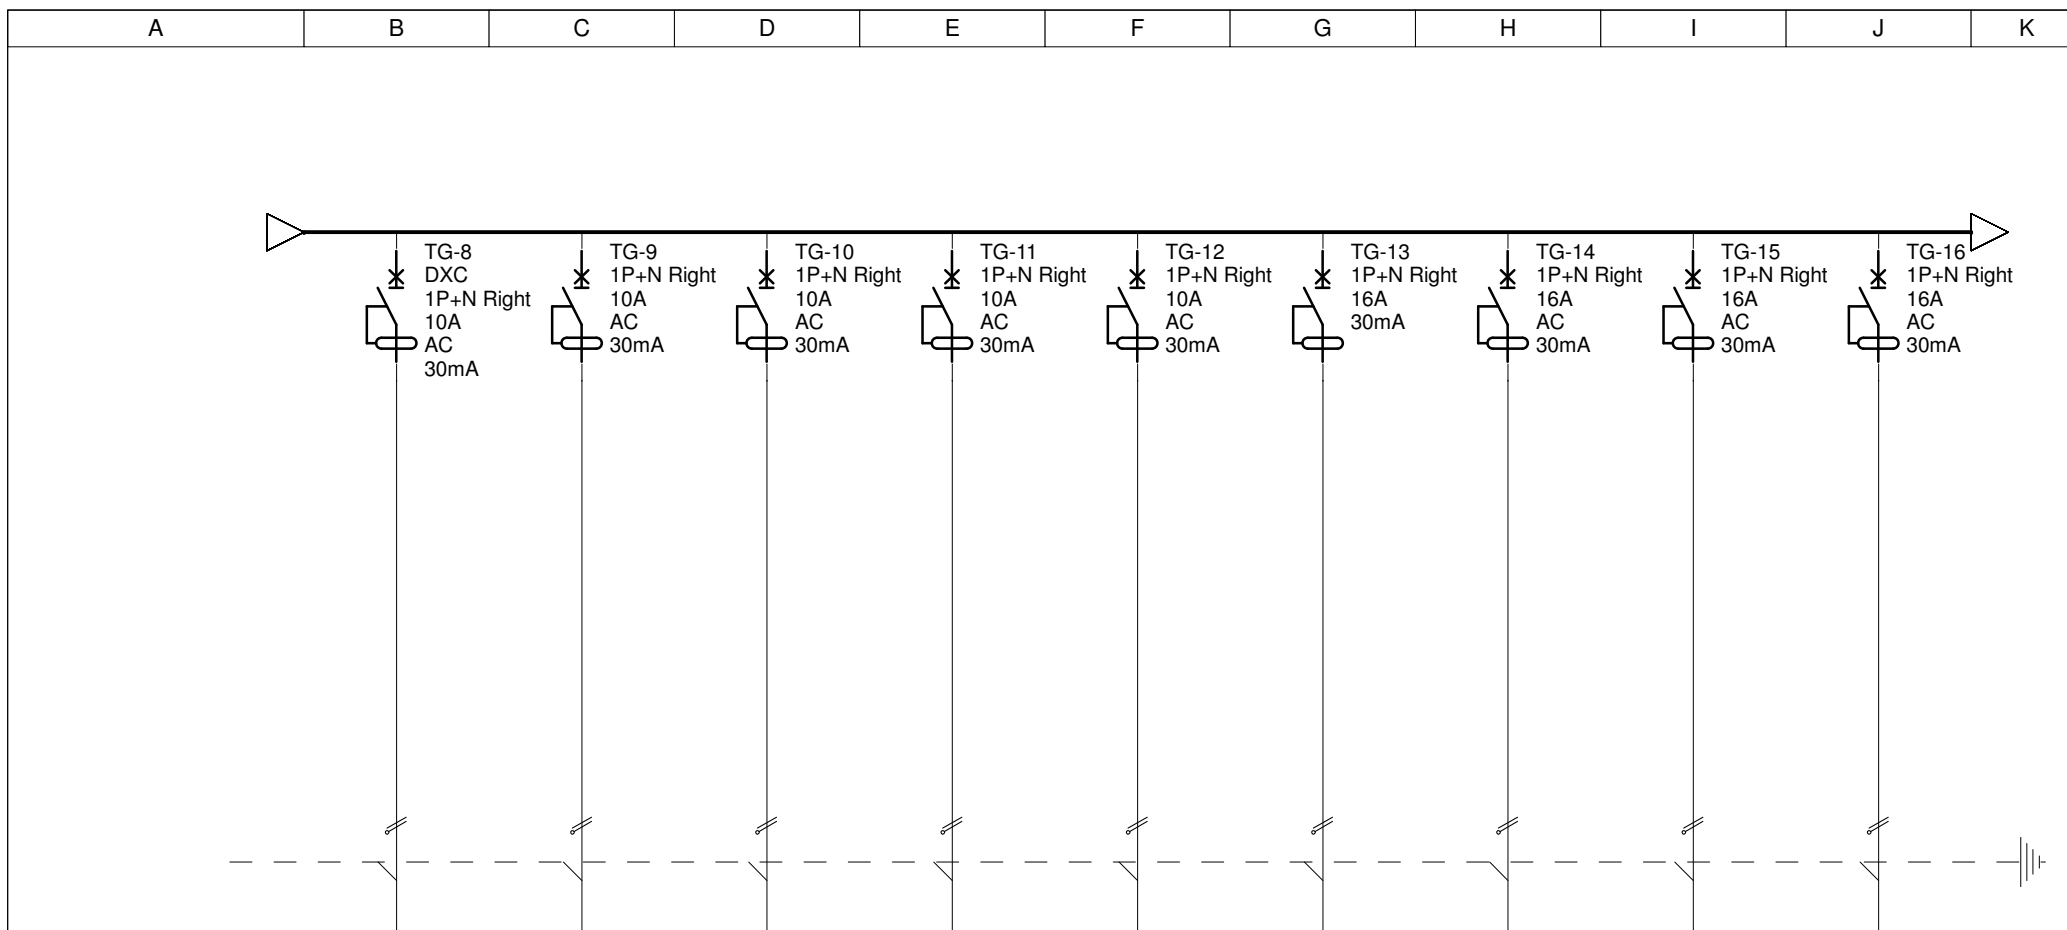


Identification apparatus	TG-8	TG-9	TG-10	TG-11	TG-12	TG-13	TG-14	TG-15	TG-16
Designation	Iluminat grup sanitar	Iluminat sala tratament	Iluminat grup sanitar persoane dizabilitati, materiale curatenie si deseuri medicale	Iluminat spatiu tehnic	Iluminat exterior	Prize 230V hol	Prize 230V cabinet consultatii	Prize 230V sala tratament	Prize 230V cabinet consultatii
Power	0,2 kW	0,2 kW	0,2 kW	0,2 kW	0,2 kW	1,0 kW	1,5 kW	1,5 kW	1,5 kW
Cable size	3x1,5 mmp	3x1,5 mmp	3x1,5 mmp	3x1,5 mmp	3x1,5 mmp	3x2,5 mmp	3x2,5 mmp	3x2,5 mmp	3x2,5 mmp
Cable type	N2XH-J	N2XH-J	N2XH-J	N2XH-J	N2XH-J	N2XH-J	N2XH-J	N2XH-J	N2XH-J



**AMENAJARE CENTRU DE RECUPERARE PENTRU PERSOANE CU DIZABILITATI IN CADRUL STRANDULUI TERMAL DETA, STR. PADURII, NR. 22, DETA**

**E-03 Tablou electric TG**

Proiect nr.:	<b>ELDD-CT-014</b>	Sef proiect:	ing. Razvan Popa
Planșa nr.:	<b>E-03</b>	Proiectat:	ing. Alexandra Bâtea
Data:	<b>02.2023</b>	Desenat:	ing. Alexandra Bâtea

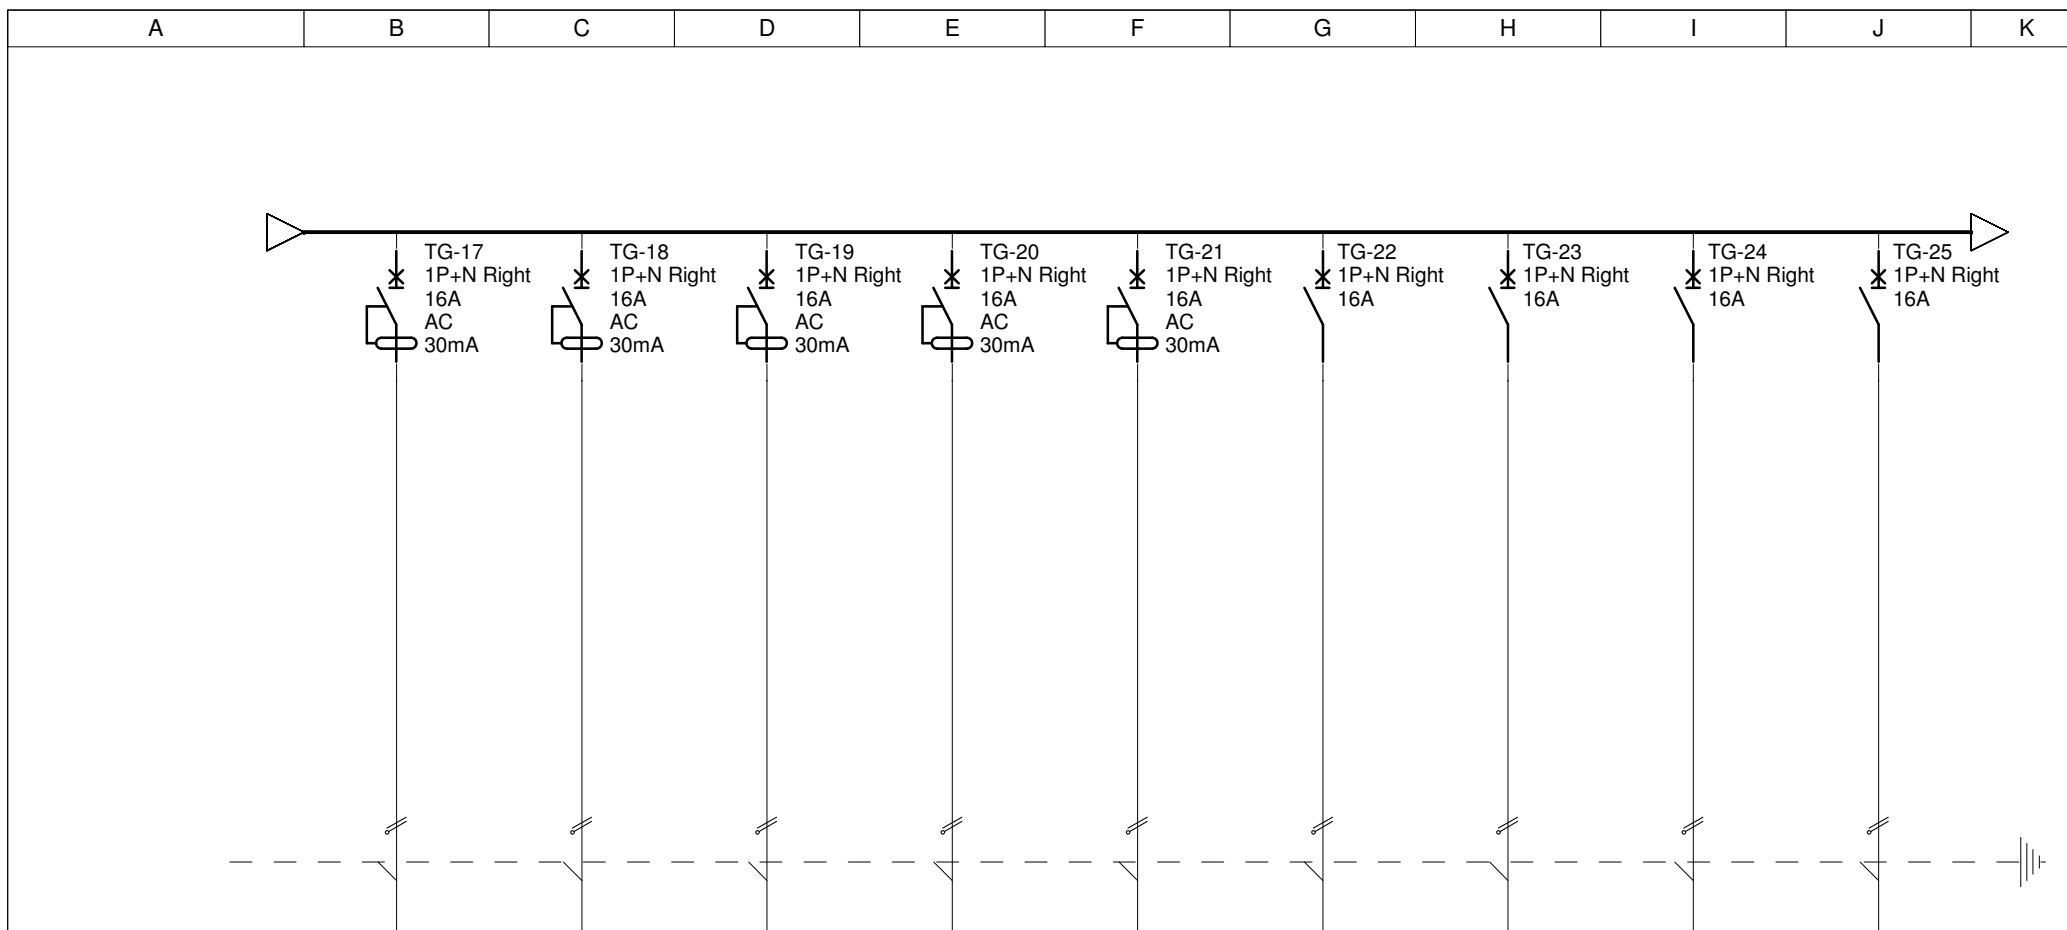


Identification apparatus	TG-17	TG-18	TG-19	TG-20	TG-21	TG-22	TG-23	TG-24	TG-25
Designation	Prize 230V cabinet consultatii	Prize 230V hol grup sanitar	Prize 230V sala tratament	Prize 230V spatiu tehnic	Priza 230V AC	Priza 230V AC	Priza 230V AC	Priza 230V AC	Priza 230V AC
Power	1,5 kW	1,0 kW	1,5 kW	1,0 kW	2,0 kW	2,0 kW	2,0 kW	2,0 kW	2,0 kW
Cable size	3x2,5 mmp	3x2,5 mmp	3x2,5 mmp	3x2,5 mmp	3x2,5 mmp	3x2,5 mmp	3x2,5 mmp	3x2,5 mmp	3x2,5 mmp
Cable type	N2XH-J	N2XH-J	N2XH-J	N2XH-J	N2XH-J	N2XH-J	N2XH-J	N2XH-J	N2XH-J



**AMENAJARE CENTRU DE RECUPERARE PENTRU PERSOANE CU DIZABILITATI IN CADRUL STRANDULUI TERMAL DETA, STR. PADURII, NR. 22, DETA**

**E-03 Tablou electric TG**

Proiect nr.:	<b>ELDD-CT-014</b>	Sef proiect:	ing. Razvan Popa
Planșa nr.:	<b>E-03</b>	Proiectat:	ing. Alexandra Bâtea
Data:	<b>02.2023</b>	Desenat:	ing. Alexandra Bâtea

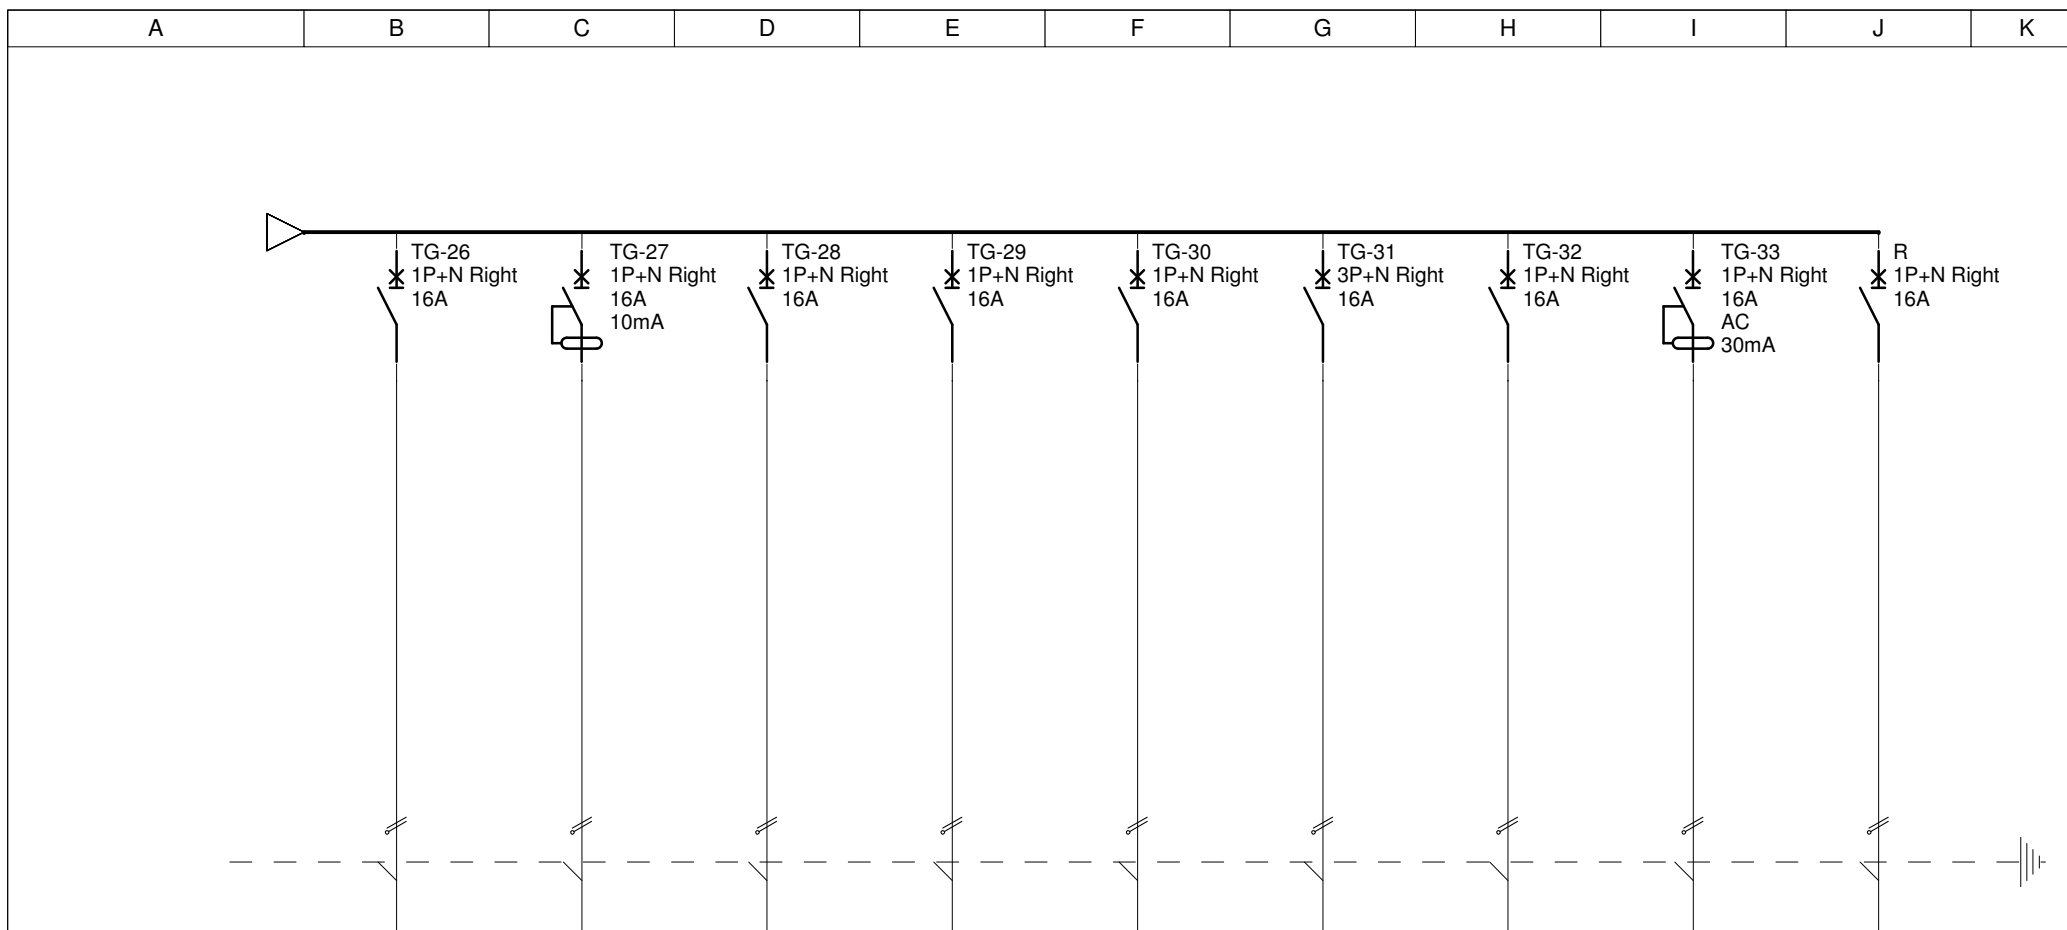

Identification apparatus	TG-26	TG-27	TG-28	TG-29	TG-30	TG-31	TG-32	TG-33	R
Designation	Alimentare centrala termica	Priza cada hidromasaj	Alimentare sistem de ventilatie cu recuperare de caldura	Alimentare sistem de ventilatie cu recuperare de caldura	Alimentare sistem de ventilatie cu recuperare de caldura	Alimentare boiler	Pompa lift fix	Alimentare rack voce-date	REZERVA
Power	1 kW	2 kW	1 kW	1 kW	1 kW	3 kW	1,2 kW	0,5 kW	-
Cable size	3x2,5 mmp	3x2,5 mmp	3x2,5 mmp	3x2,5 mmp	3x2,5 mmp	5x2,5 mmp	3x2,5 mmp	3x2,5 mmp	-
Cable type	N2XH-J	N2XH-J	N2XH-J	N2XH-J	N2XH-J	N2XH-J	N2XH-J	N2XH-J	-



**AMENAJARE CENTRU DE RECUPERARE PENTRU PERSOANE CU DIZABILITATI IN CADRUL STRANDULUI TERMAL DETA, STR. PADURII, NR. 22, DETA**

**E-03 Tablou electric TG**

Proiect nr.:	<b>ELDD-CT-014</b>	Sef proiect:	ing. Razvan Popa
Plansa nr.:	<b>E-03</b>	Proiectat:	ing. Alexandra Bătea
Data:	<b>02.2023</b>	Desenat:	ing. Alexandra Bătea