


PLAN TOPOGRAFIC

SCARA 1:500

Plan de incadrare in zona

SCARA 1:5000

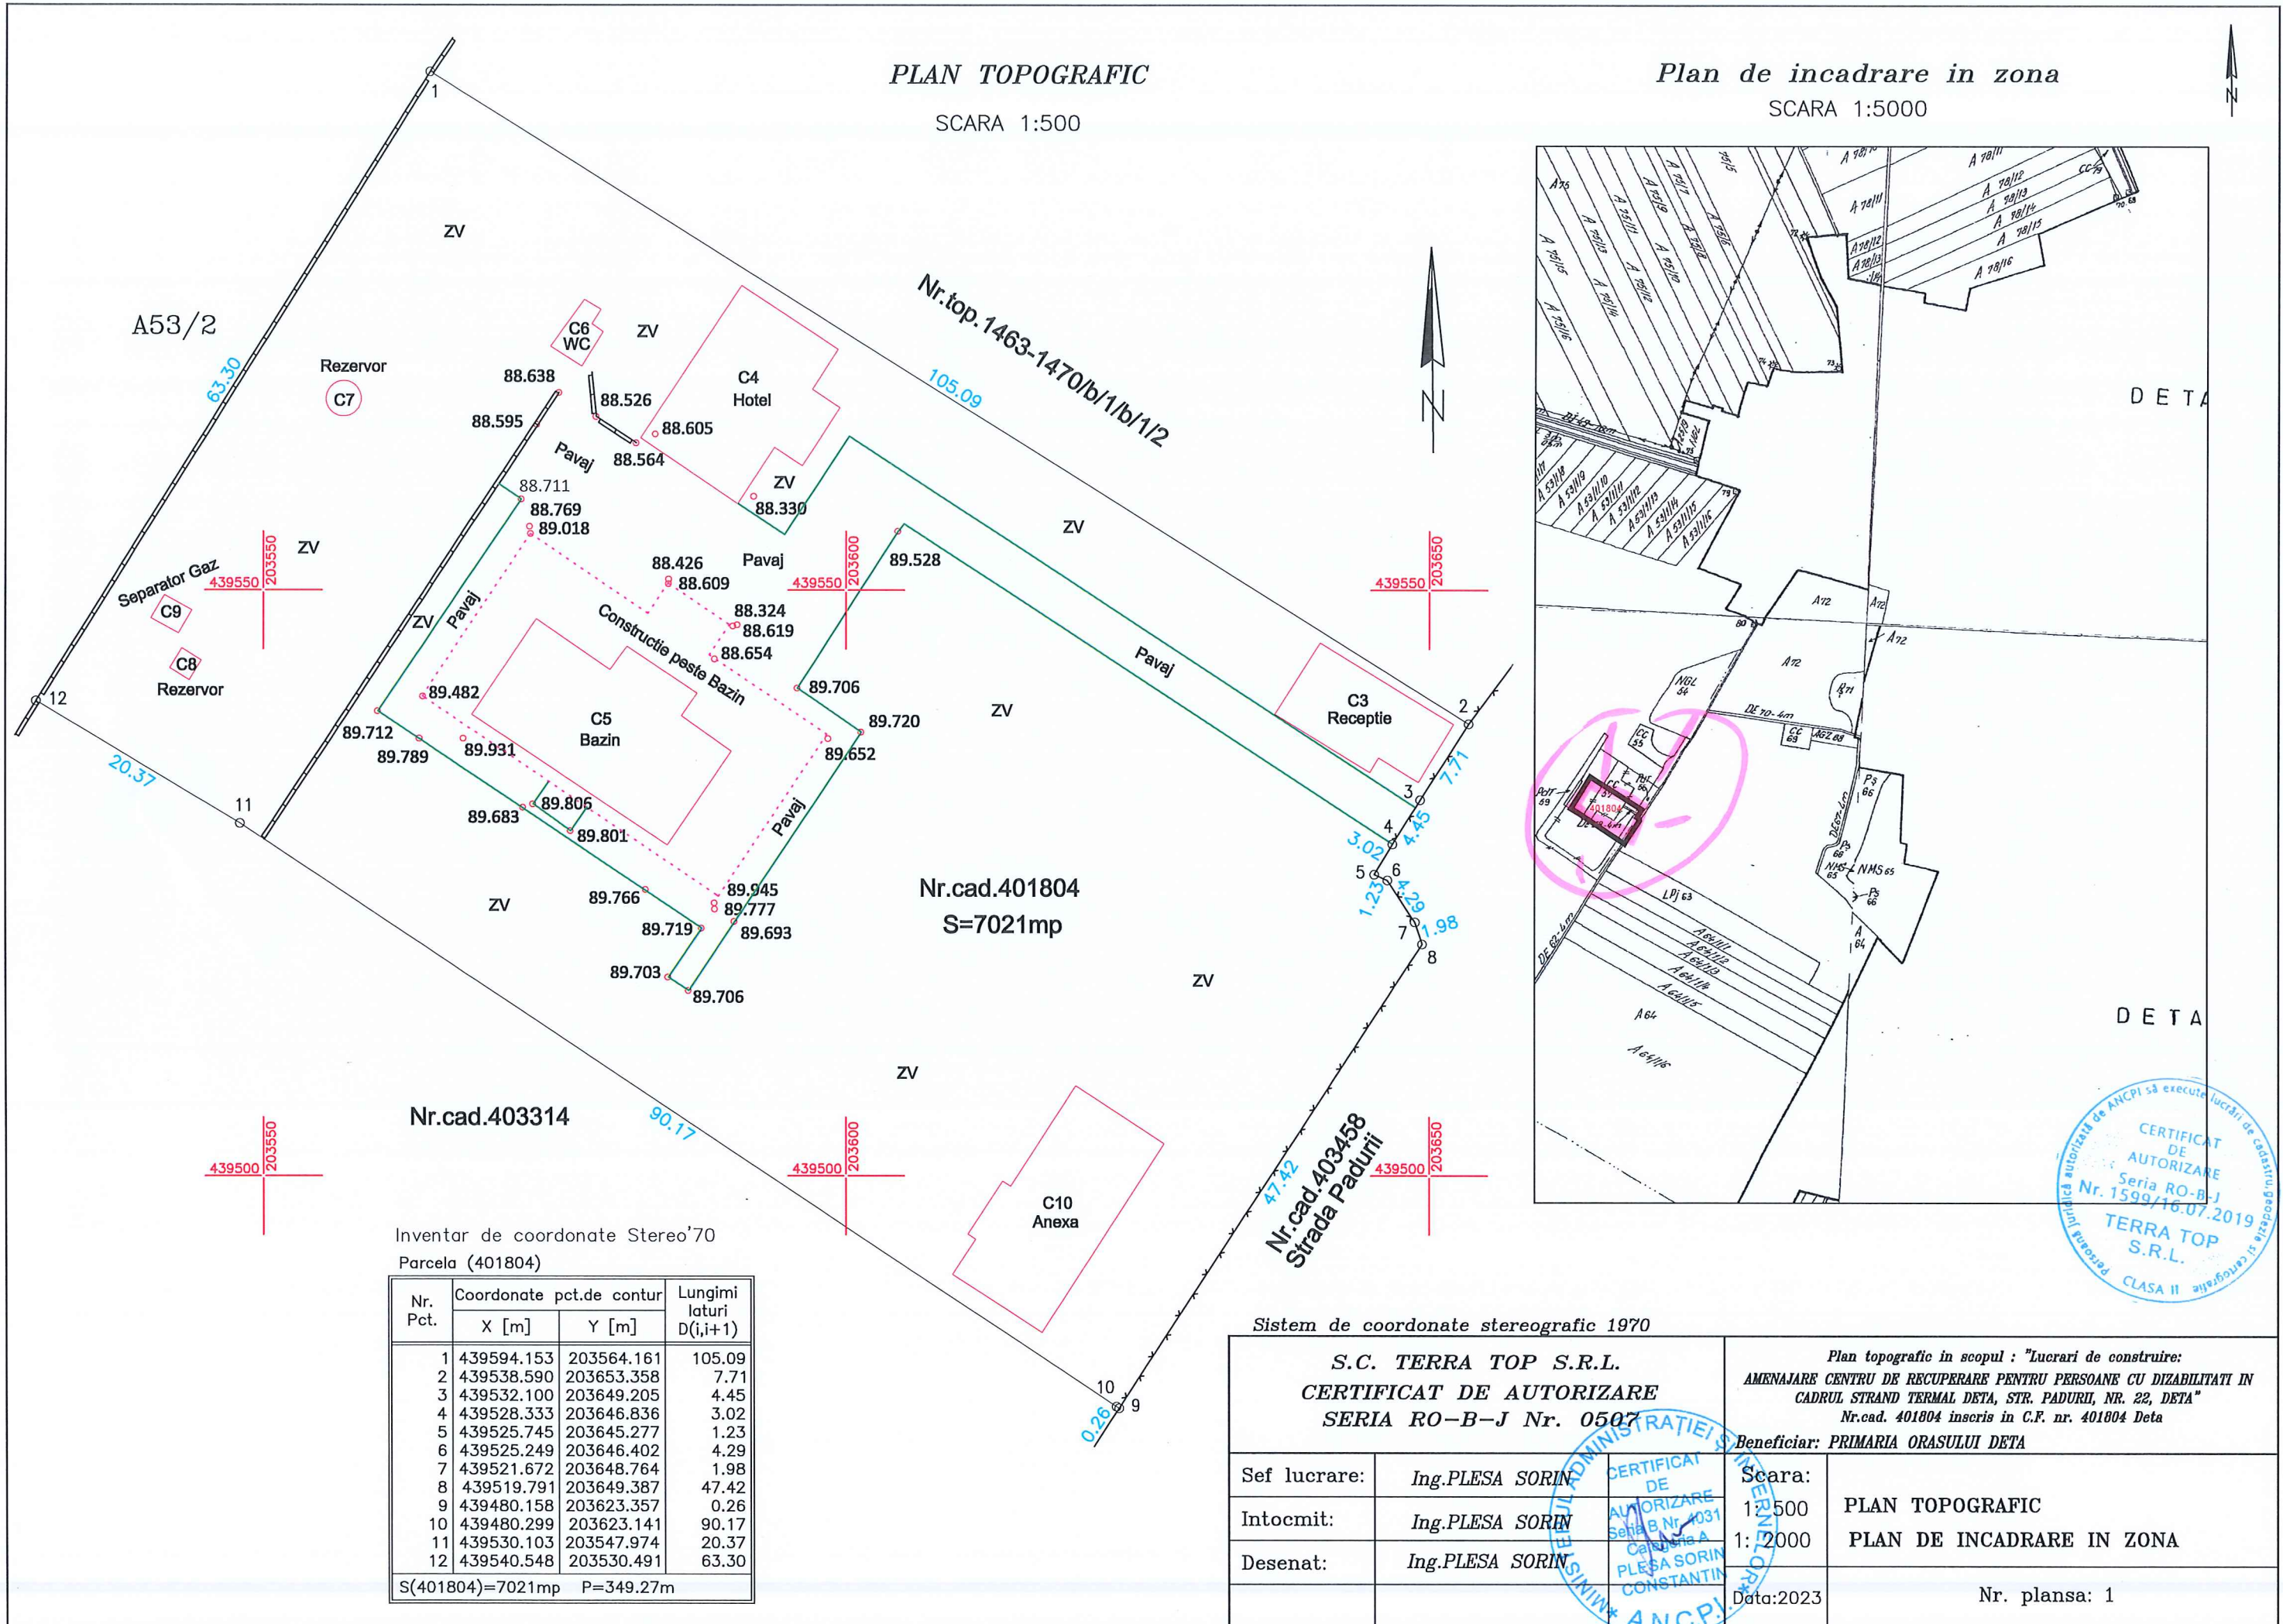

Inventar de coordonate Stereo'70
Parcela (401804)

Nr. Pct.	Coordonate pct.de contur		Lungimi laturi D(i,i+1)
	X [m]	Y [m]	
1	439594.153	203564.161	105.09
2	439538.590	203653.358	7.71
3	439532.100	203649.205	4.45
4	439528.333	203646.836	3.02
5	439525.745	203645.277	1.23
6	439525.249	203646.402	4.29
7	439521.672	203648.764	1.98
8	439519.791	203649.387	47.42
9	439480.158	203623.357	0.26
10	439480.299	203623.141	90.17
11	439530.103	203547.974	20.37
12	439540.548	203530.491	63.30

S(401804)=7021mp P=349.27m

Sistem de coordonate stereografic 1970

S.C. TERRA TOP S.R.L. CERTIFICAT DE AUTORIZARE SERIA RO-B-J Nr. 0507		Plan topografic in scopul : "Lucrari de construire: AMENAJARE CENTRU DE RECUPERARE PENTRU PERSOANE CU DIZABILITATI IN CADRUL STRAND TERMAL DETA, STR. PADURII, NR. 22, DETA" Nr.cad. 401804 inscris in C.F. nr. 401804 Deta	
Beneficiar: PRIMARIA ORASULUI DETA		Beneficiar: PRIMARIA ORASULUI DETA	
Sef lucrare:	Ing.PLESA SORIN	Scara:	1:500
Intocmit:	Ing.PLESA SORIN		PLAN TOPOGRAFIC
Desenat:	Ing.PLESA SORIN		PLAN DE INCADRARE IN ZONA
		Data:2023	Nr. plansa: 1

